





FRONT ELEVATION

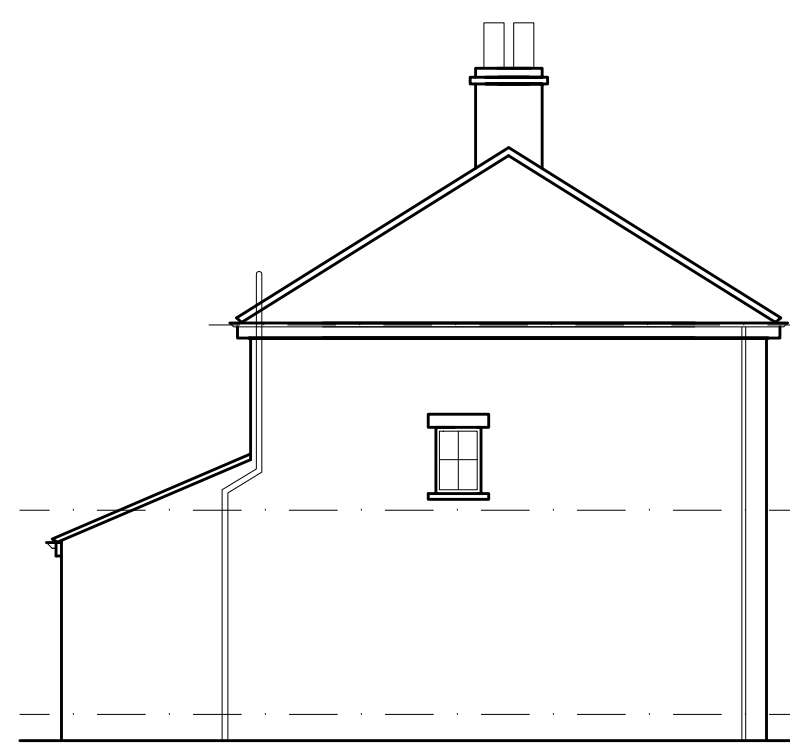

SIDE ELEVATION




FRONT ELEVATION

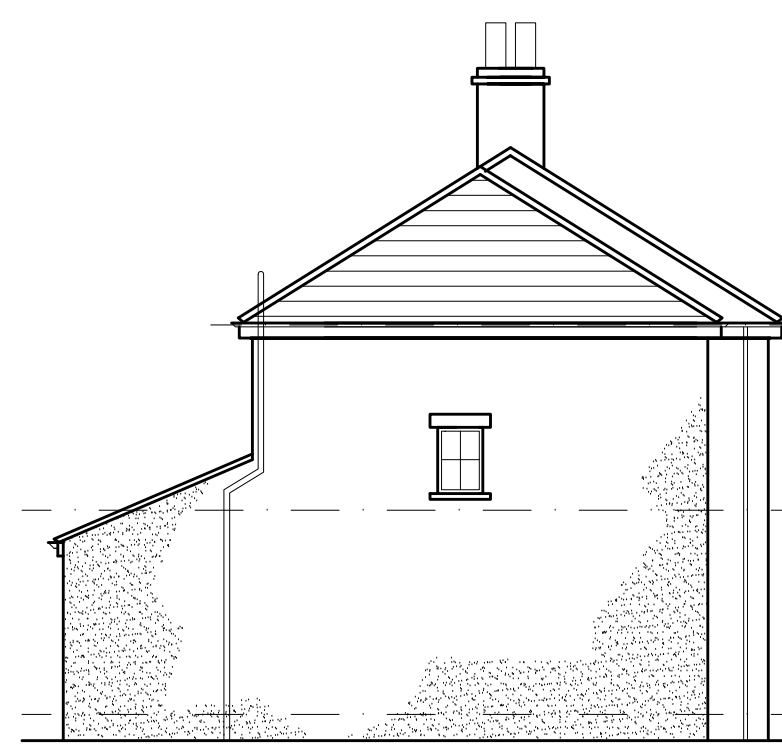


SIDE ELEVATION




REAR ELEVATION

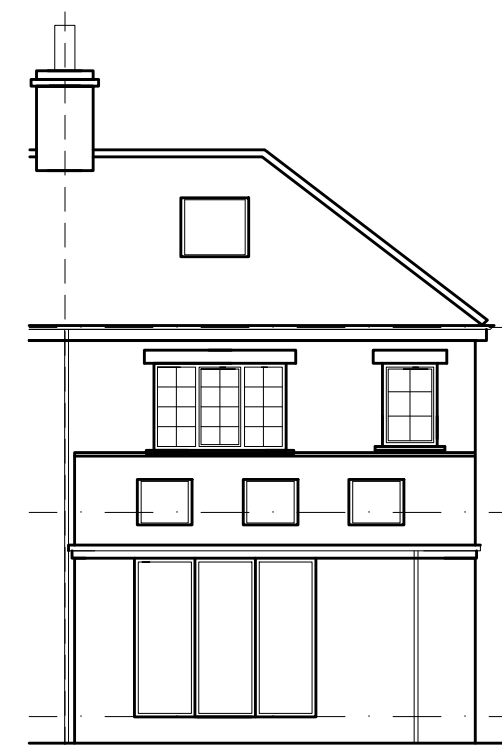


REAR ELEVATION

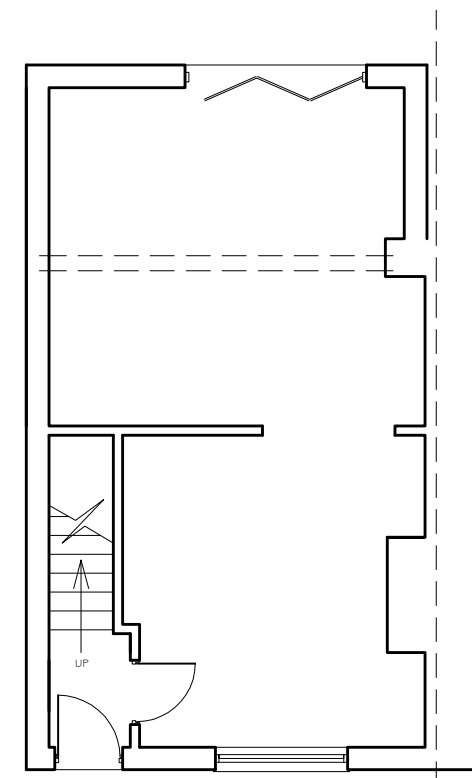


GROUND FLOOR PLAN

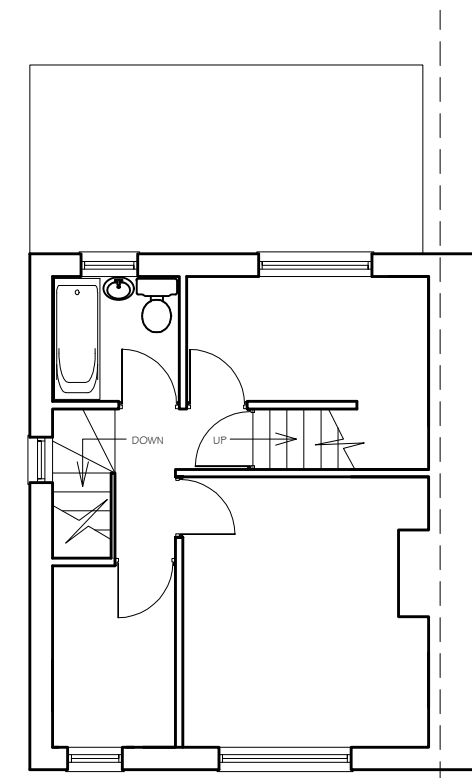

FIRST FLOOR PLAN

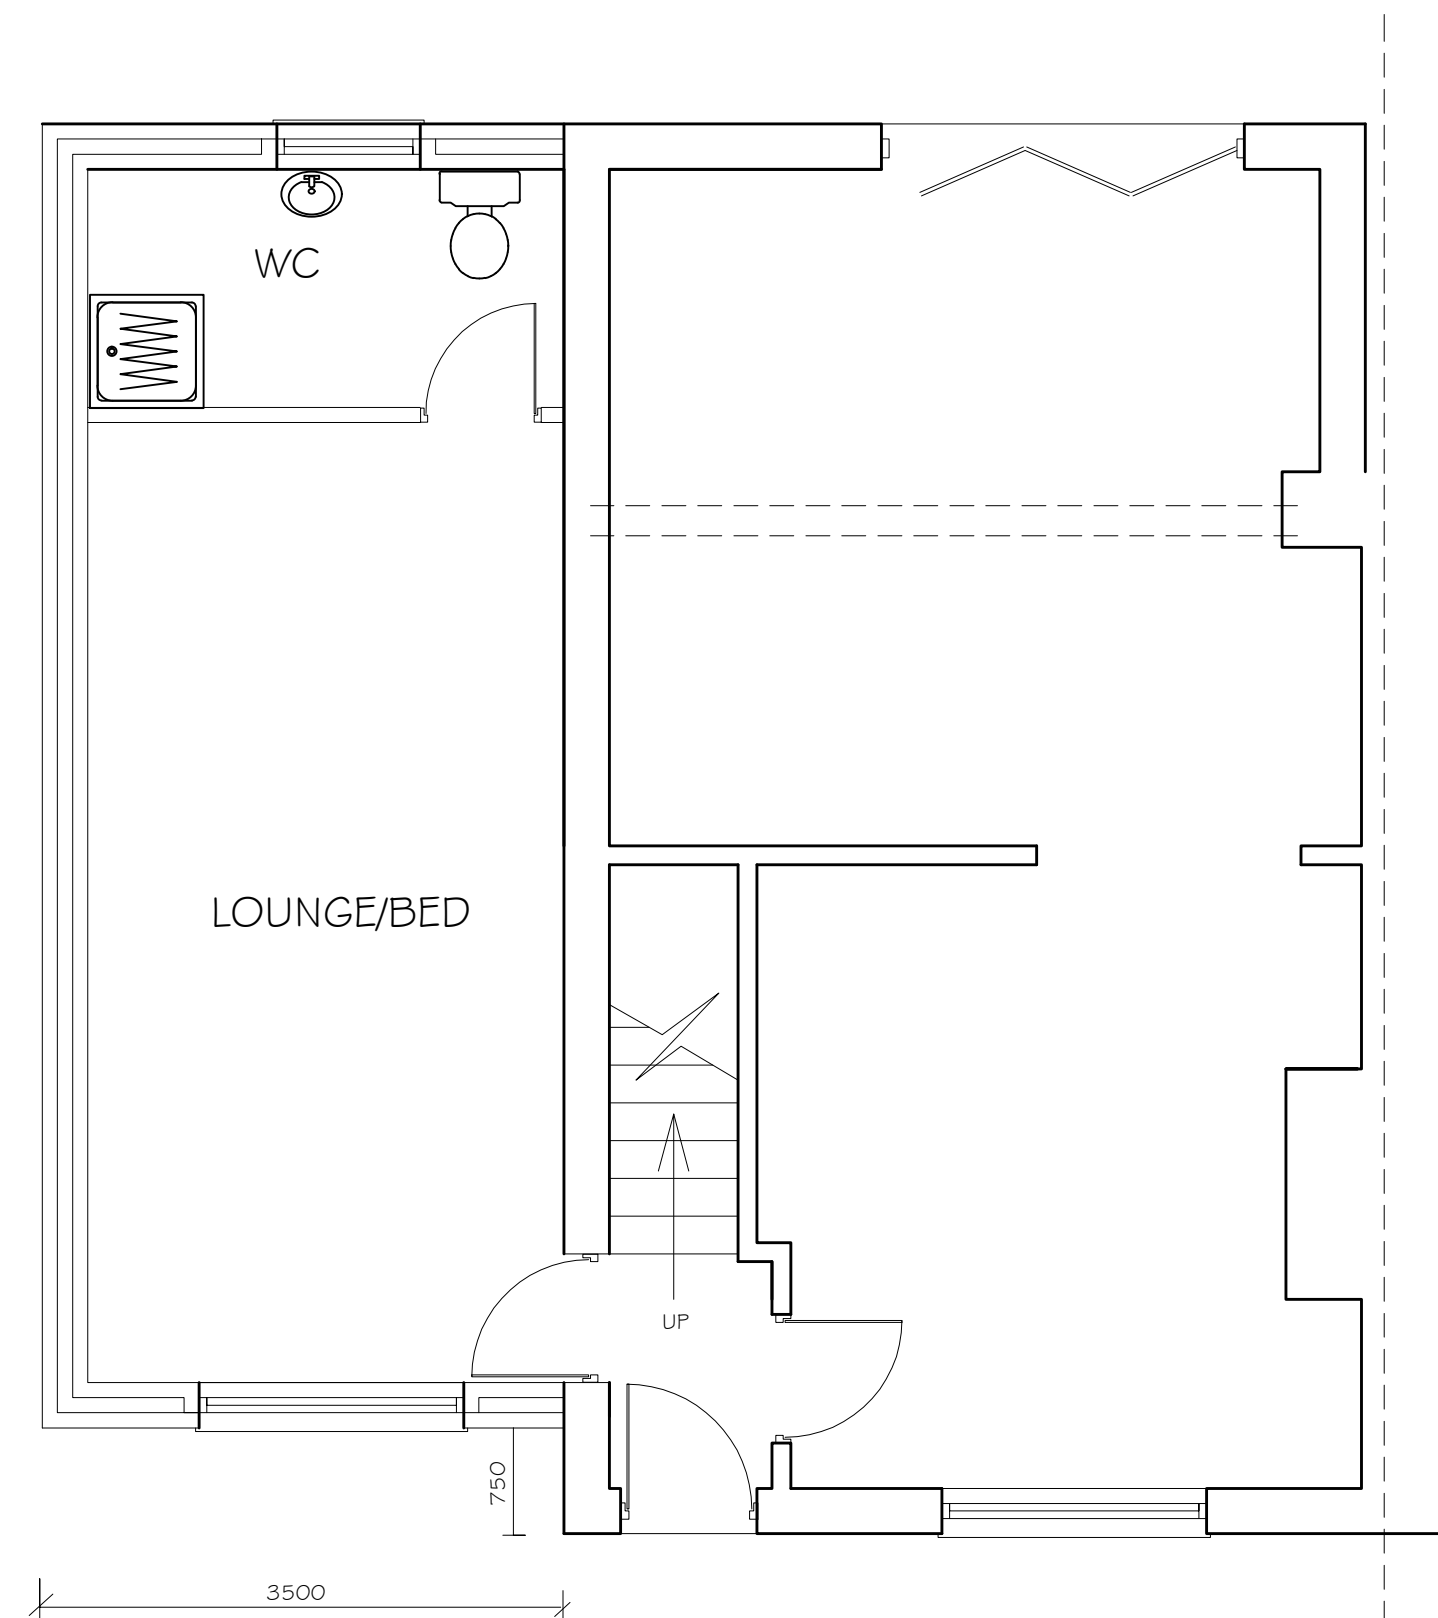

GROUND FLOOR PLAN

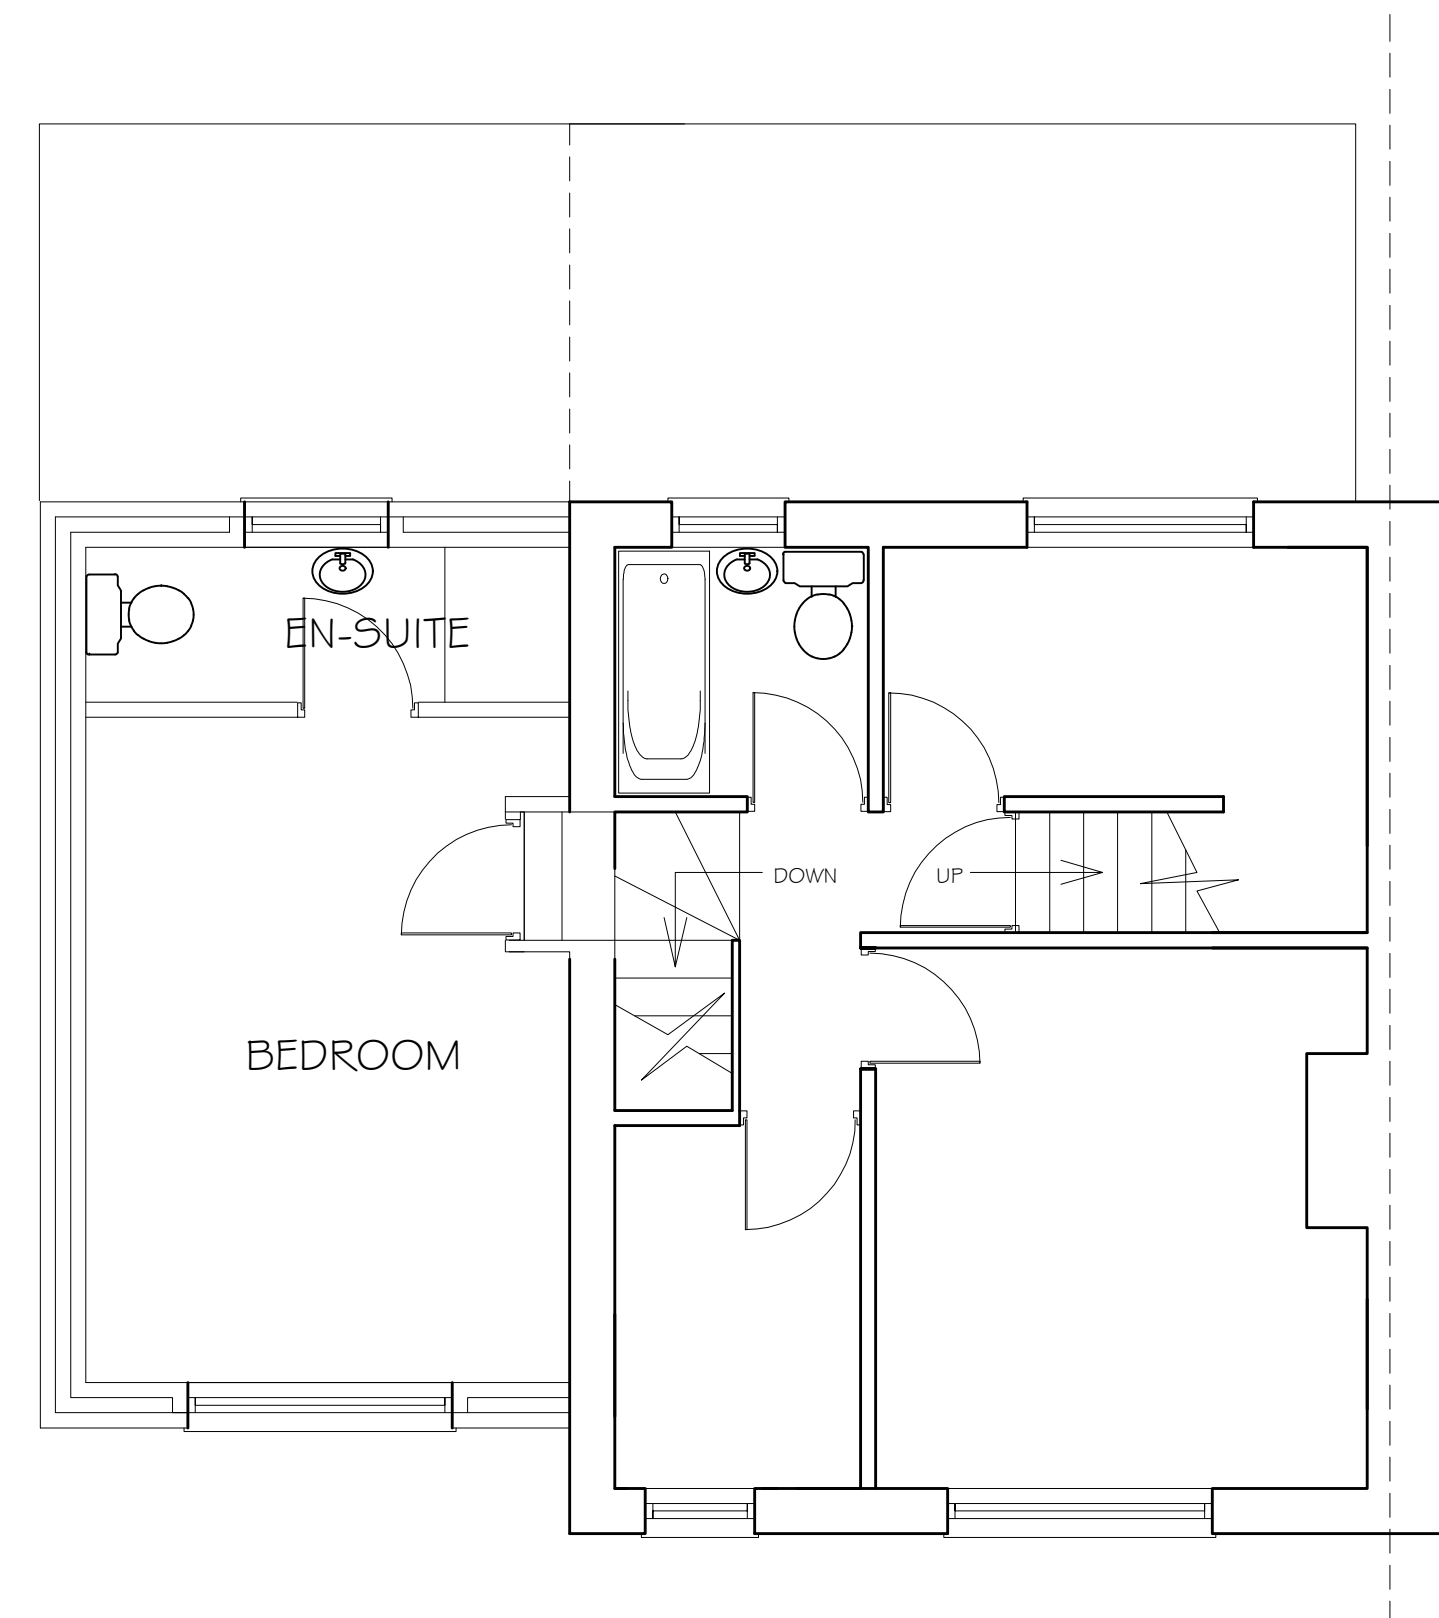

FIRST FLOOR PLAN

REVISIONS

NOTES:-

All work to be carried out in accordance with the current Building Regulations.
All Dimensions to be checked on site before any work commences on site or any contract drawings prepared. Always work to written dimensions as a preference to scaling. Please query if in doubt.
This drawing is copyright and must not be reproduced or copied without permission.

DRAWING
PLAN AS EXISTING & PROPOSED

CONTRACT
23 BROMLEY ROAD
SALTAIRE

CLIENT
23 BROMLEY ROAD

DRAWING No. SR-2050-1 SCALE 1:50/1:100 DATE NOV 2017

S R Design

UNIT 1 DYSON STREET ARCHITECTURAL TECHNICIANS
HEATON PROJECT MANAGERS
BRADFORD LAND SURVEYORS
BD9 4DE
TEL/FAX: 01 274 545551
MOB: 07980 213073
Chartered Institute of
Architectural Technologists