



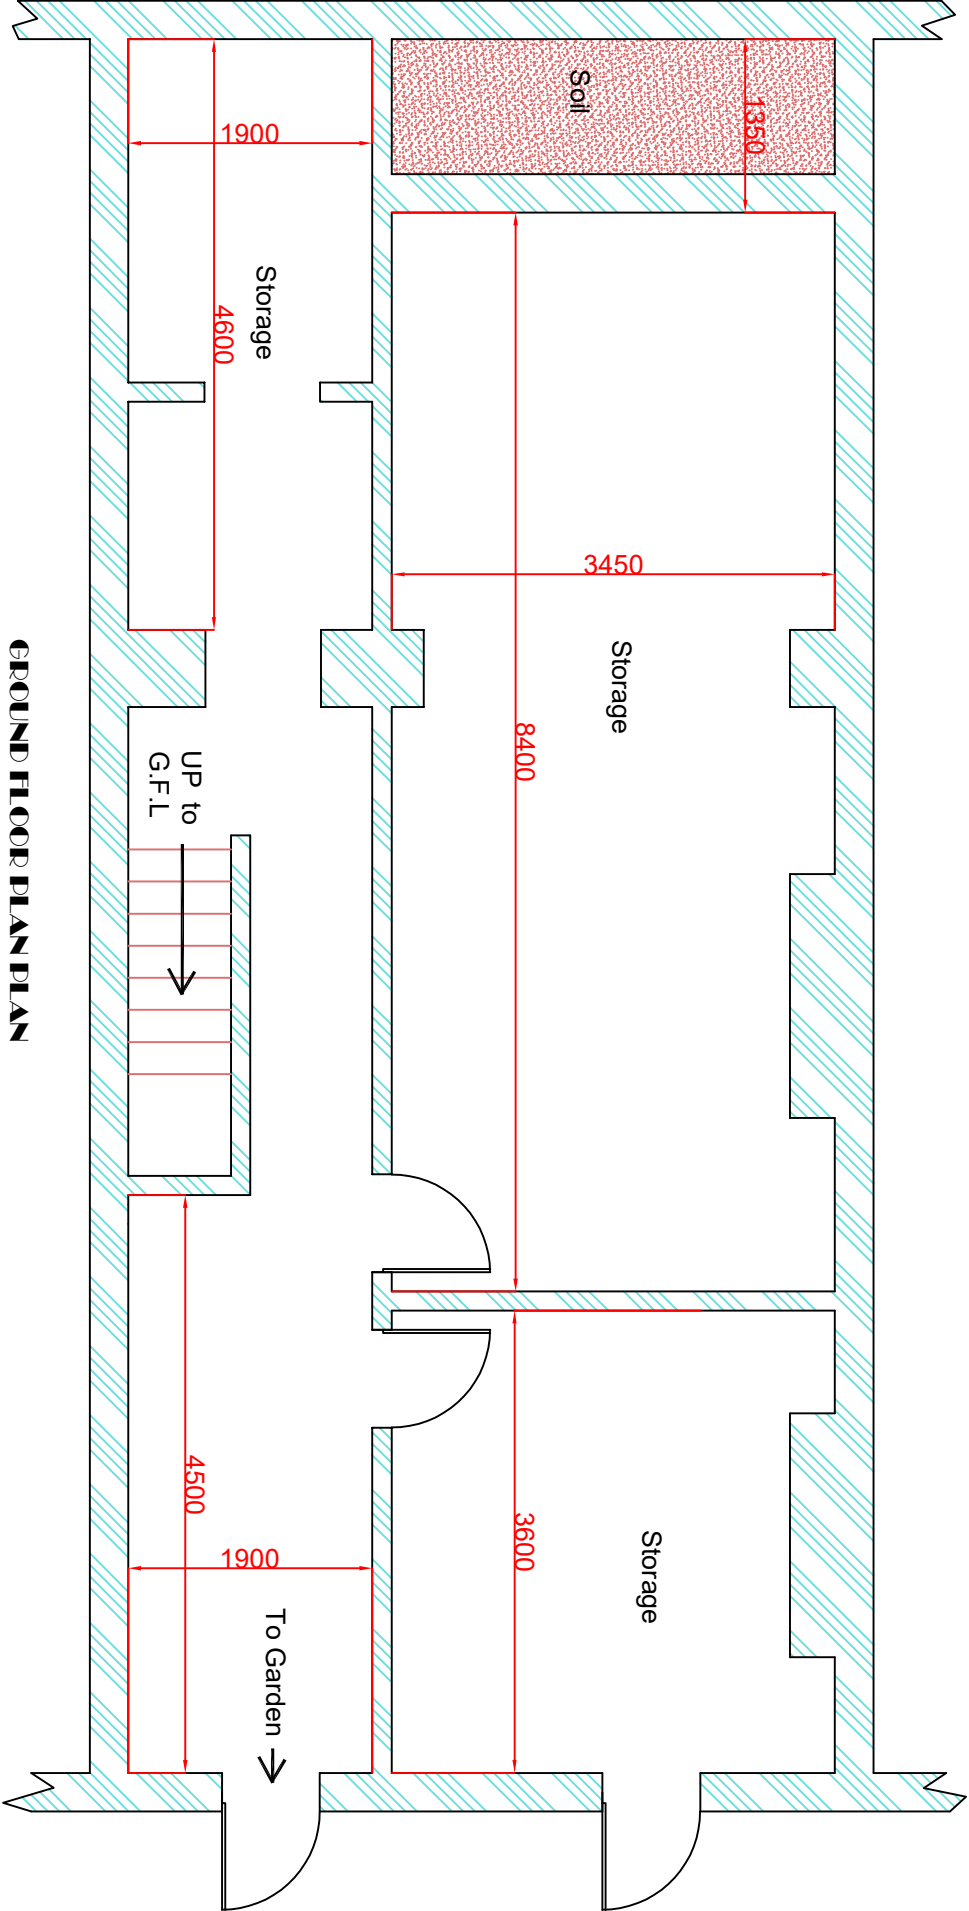

GROUND FLOOR PLAN

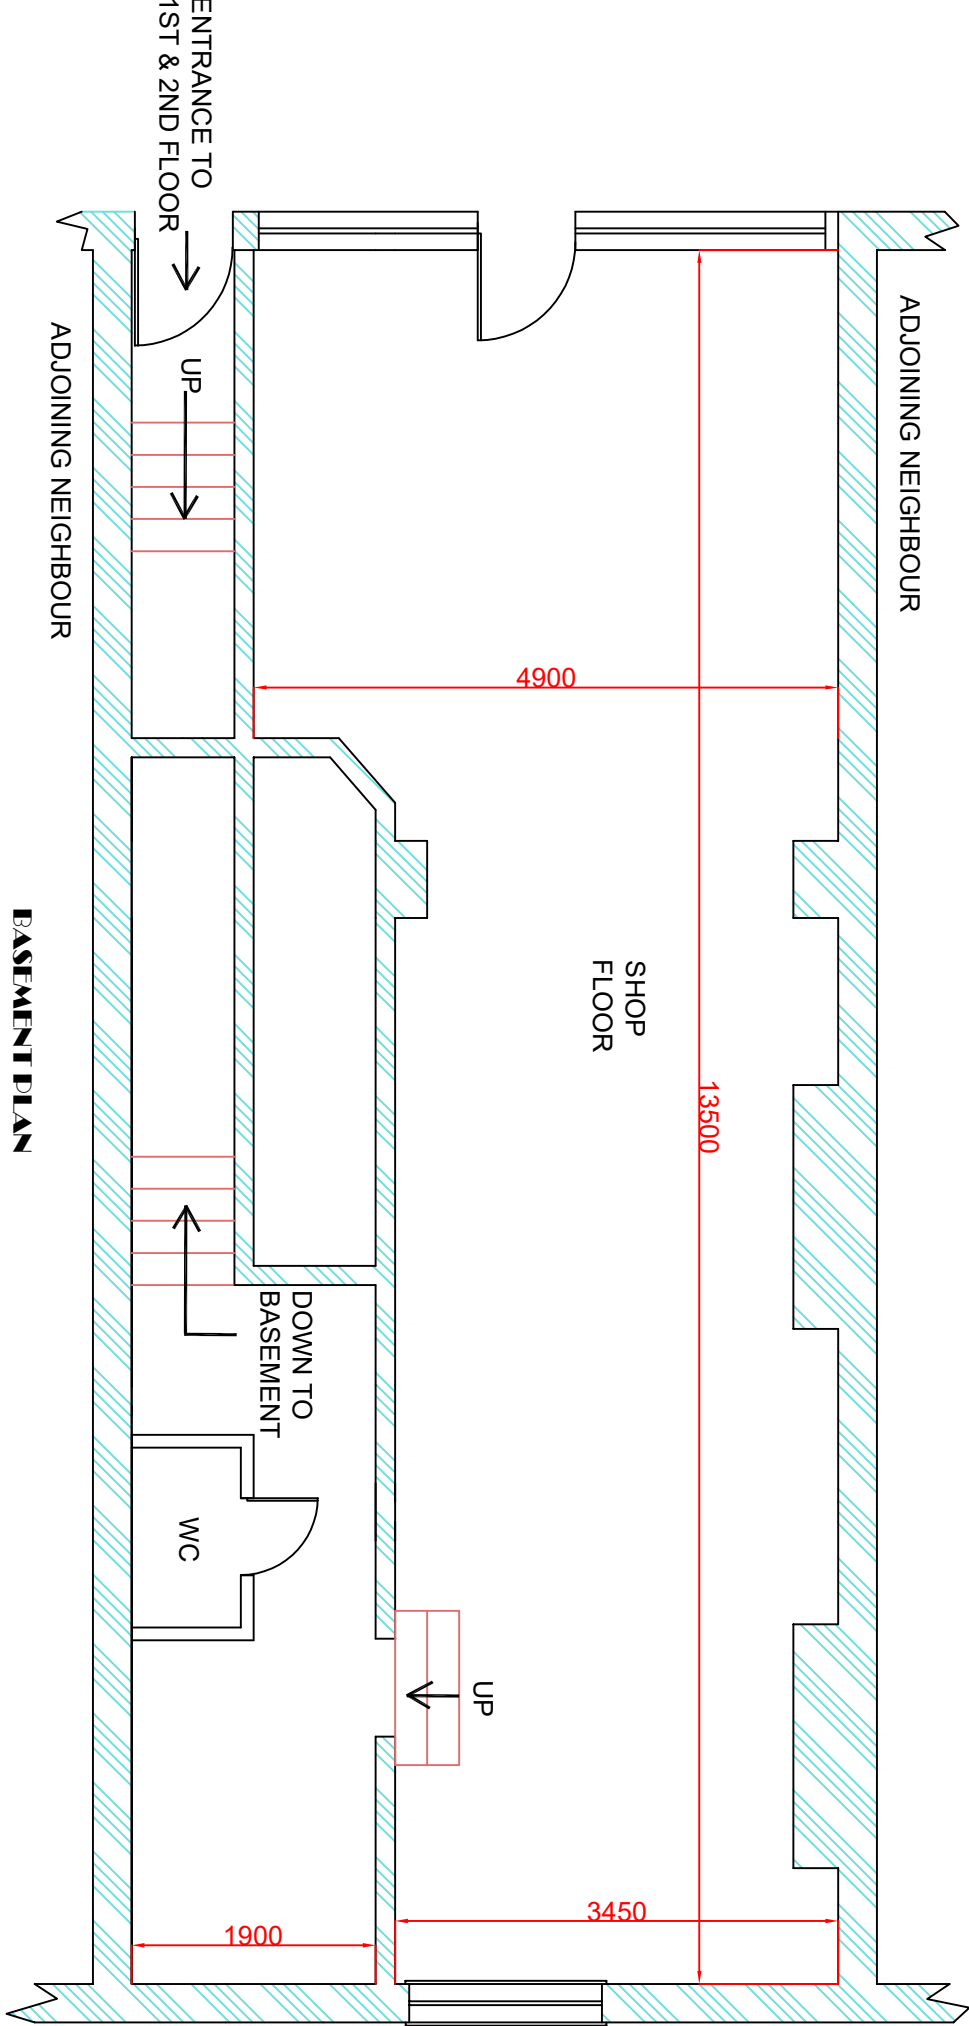

BASEMENT PLAN

|             |                          |    |     |   |
|-------------|--------------------------|----|-----|---|
| Arch/Client | NIJO PROPERTY LTD        |    |     |   |
| Project     | 22 LOAMPIT HILL SE13 7SW |    |     |   |
| Title       | EXISTING FLOOR PLAN      |    |     |   |
| Rev         | 17                       | TT | 001 | B |
| Date        | 17/01/20                 |    |     |   |